

PLAN CADASTRAL


UAT: Aliman, judetul: CONSTANTA, Sect. cad. 21, plansa 1

Scara 1:2000

Sistem de proiectie: stereografic 1970

Spre Publicare

Schita cu dispunerea sectoarelor cadastrale

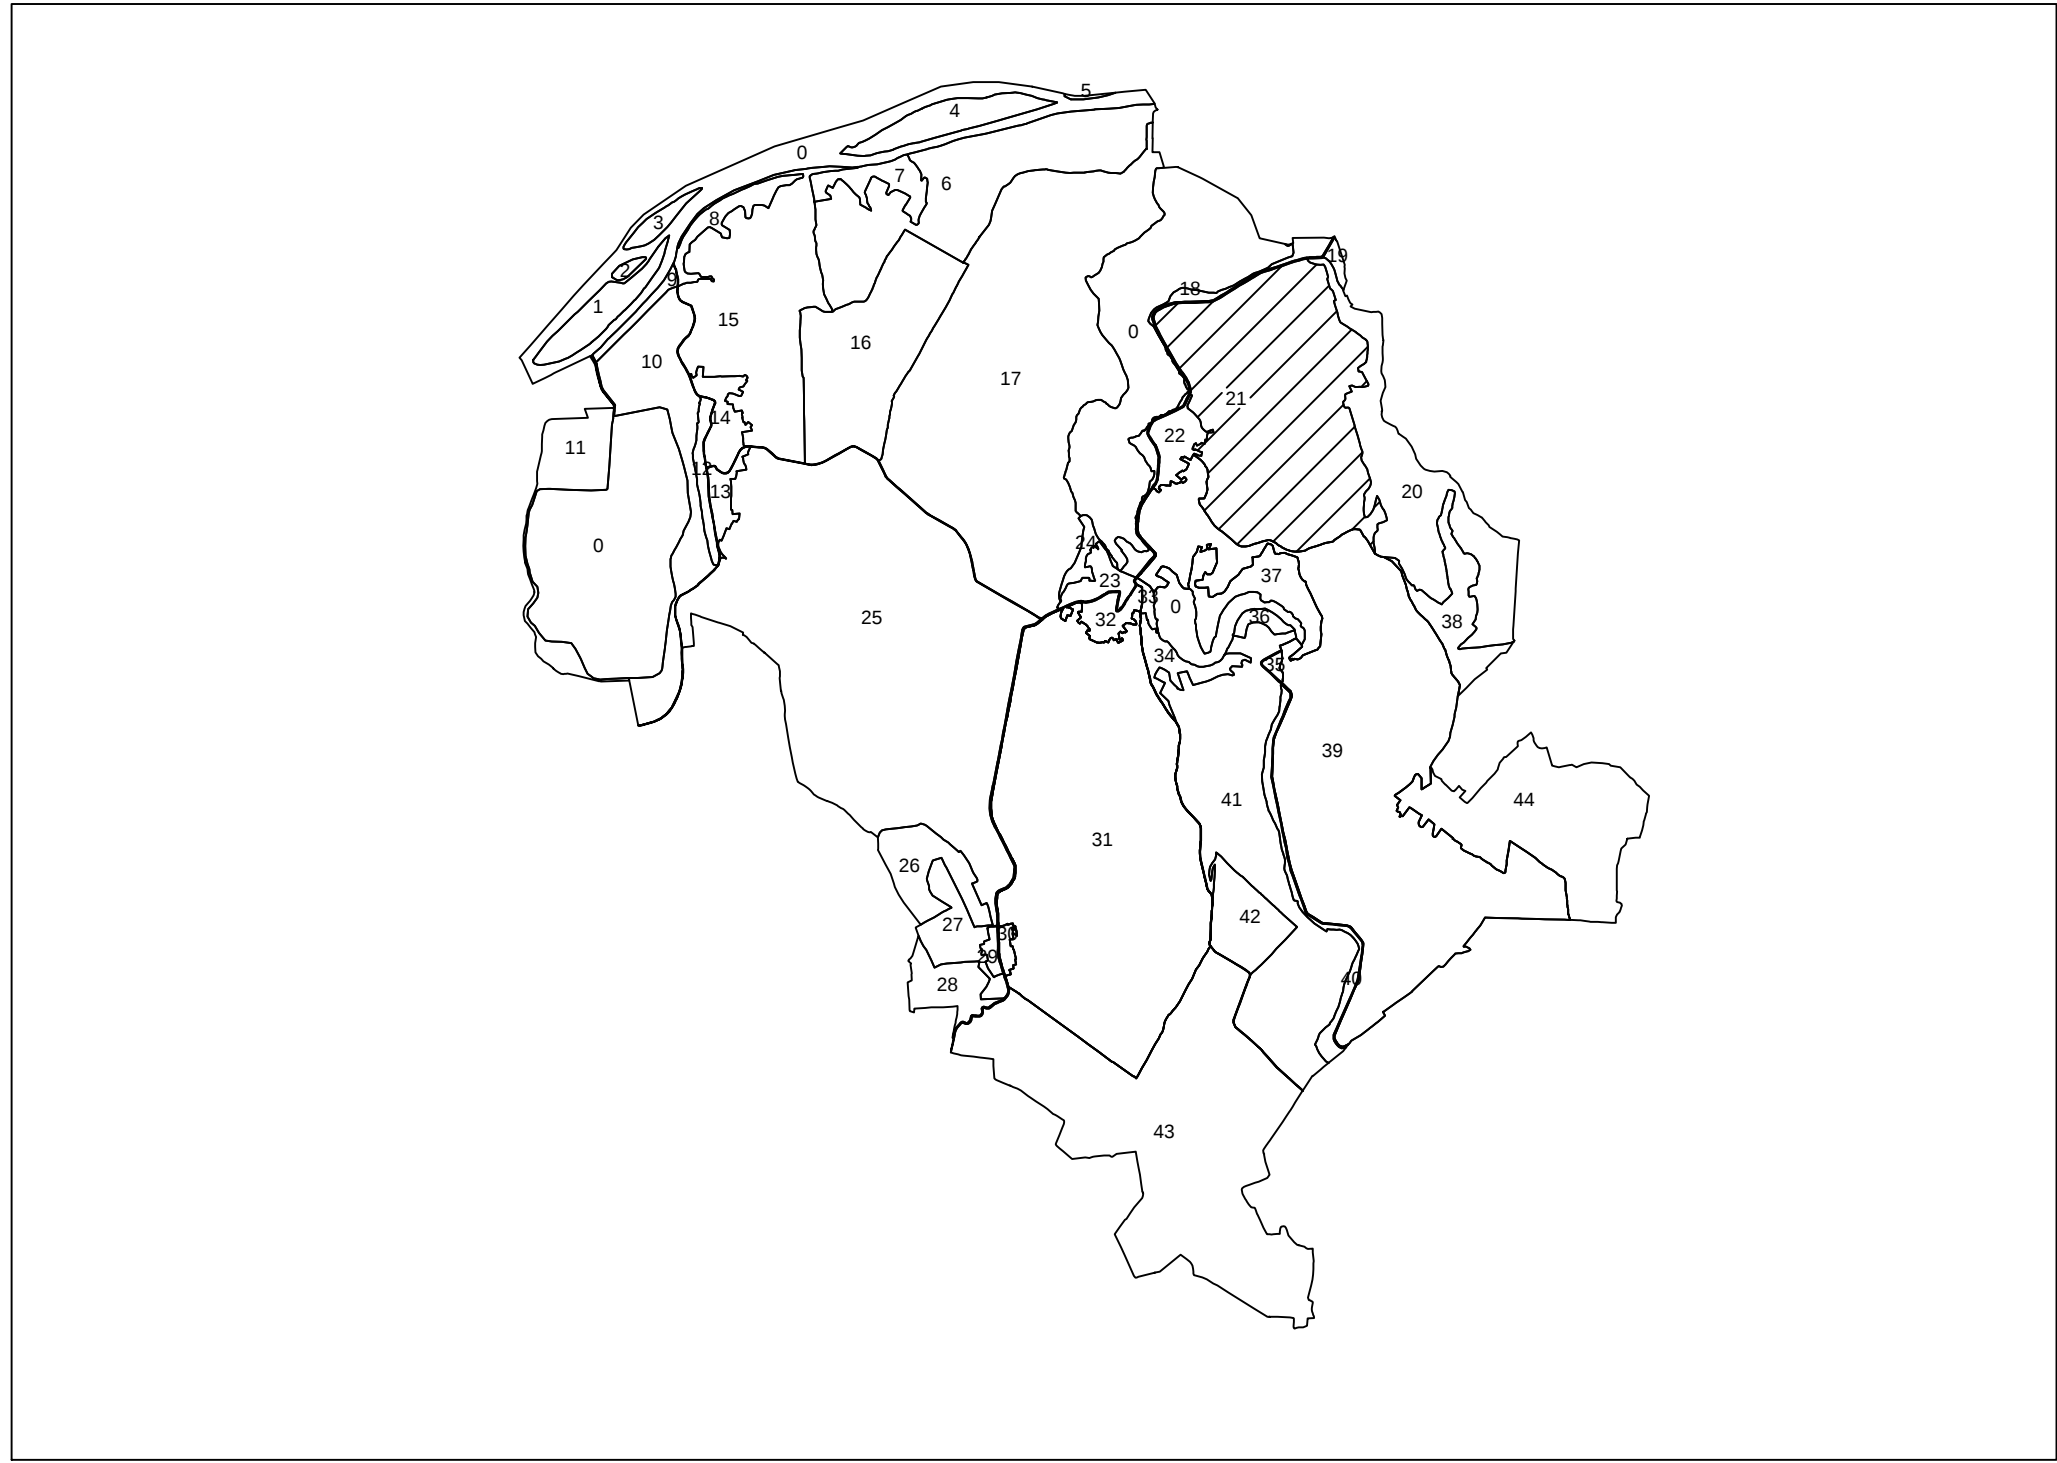

LEGENDA	
Numar Sector	21
Cod constructie	C1
ID imobil	3695
Limita sector	
Limita imobil	
Hidrografe	
Limita UAT	
Limita intravilan	
Limita taris	
Numar parsi	
Limita constructie	

Inregistrare sistematica UAT Aliman,
Sectorul cadastral nr. 21, "Spre Publicare"
Anul realizarii: 2025

Executant: S.C. STADIA GEOCAR S.R.L.
Data: 09.05.2025

SE RACORDEAZA CU PLANS 1

SE RACORDEAZA CU PLANS 3

Sect. cad. 0

Sect. cad. 0

Sect. cad. 22



PLAN CADASTRAL

UAT: Aliman, judetul: CONSTANTA, Sect. cad. 21, plansa 2

Scara 1:2000

Sistem de proiectie: stereografic 1970

Spre Publicare


LEGENDA	
Numar Sector	21
Cod constructie	C1
ID imobil	3570
Limita sector	3570
Limita imobil	
Hidrografie	
Limita UAT	
Limita intravilan	
Limita 10%	
Numar 10%	
Numar pozol	
Limita constructie	

Investigare sistematica UAT Aliman,
Sectorul cadastral nr. 21 - "Spre Publicare"
Anul realizarii: 2025

Executant: S.C. STADIA GEOCAR S.R.L.
Data: 09.05.2025



Schita cu dispunerea sectoarelor cadastrale

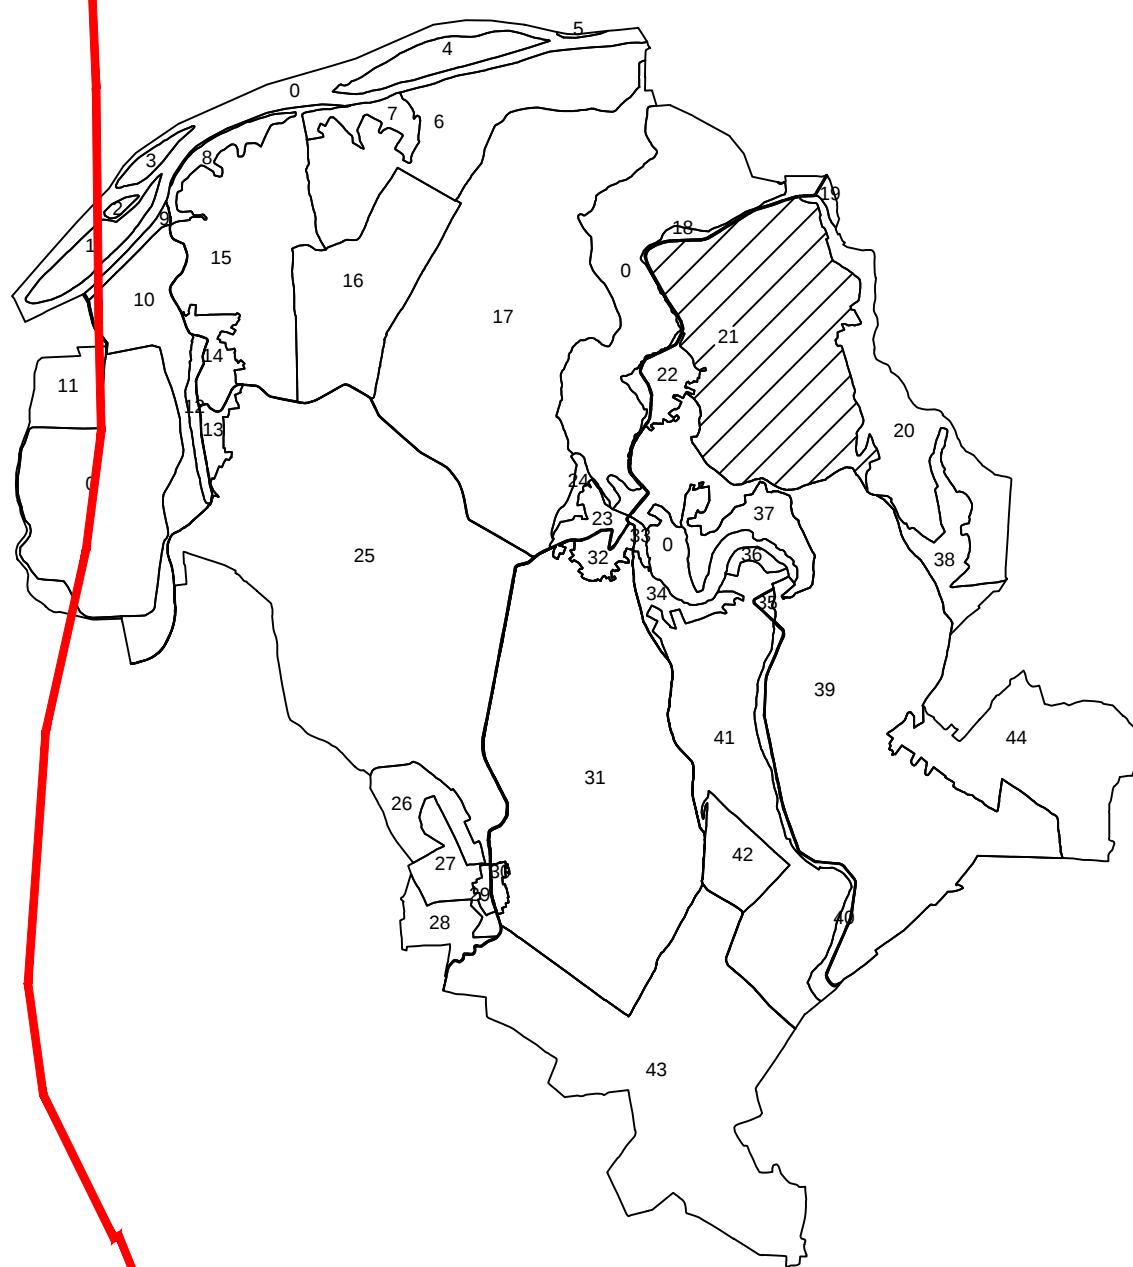

SE RACORDEAZA CU PLANSĂ 3

N

Sect. cad. 39

Sect. cad. 39

SE RACORDEAZA CU PLANS 3

SE RACORDEAZA CU PLANSA 5

UAT: Aliman, judetul: CONSTANTA, Sect. cad. 21, plansa 3

Scara 1:2000

Sistem de proiectie: stereografic 1970

Spre Publicare

Schita cu dispunerea sectoarelor cadastrale



LEGENDA

Numar Sector	21
Cod constructie	C1
ID imobil	3357
Limita sector	
Limita imobil	
Hidrografe	
Limita UAT	
Limita intravilan	
Limita tarla	
Numar tarla	-
Numar postal	-
Limita constructie	

Inregistrare sistematica UAT Aliman,
Sectorul cadastral nr. 21, " Spre Publicare "
Anul realizarii: 2025

Esecutante: S.C. STADIA GEOCAR S.R.L.
 Data: 09.05.2025

PLAN CADASTRAL
UAT: Aliman, judetul: CONSTANTA, Sect. cad. 21, plansa 4
Scara 1:2000
Sistem de proiectie: stereografic 1970
Spre Publicare

Schita cu dispunerea sectoarelor cadastrale



LEGENDA	
Numar Sector	21
Cod constructii	C1
ID imobil	3146
Limita sector	
Limita imobil	
Proiectare	
Limita UAT	
Limita parti	
Numar carti	
Numar parceli	
Limita constructii	

Integrare sistematica UAT Aliman,
Sectorul cadastral nr. 21, "Spre Publicare"
Anul realizarii: 2025

Executant: S.C. STADIA GEOCAR S.R.L.
Data: 09.05.2025

PLAN CADASTRAL
UAT: Aliman, judetul: CONSTANTA, Sect. cad. 21, plansa 5
Scara 1:2000
Sistem de proiectie: stereografic 1970
Spre Publicare



Sect. cad. 20

Sect. cad. 39

Schita cu dispunerea sectoarelor cadastrale



LEGENDA	
Numar Sector	21
Cod constructie	C1
ID imobil	3282
Limita sector	
Limita imobil	
Hidrografie	
Limita UAT	
Limita intravilan	
Limita tera	
Numar tera	
Numar pondi	
Limita constructie	

Imaginare sistematica UAT Aliman,
Sectorul cadastral nr. 21, "Spre Publicare",
Anul realizarii: 2025

Executanti: S.C. STADIA GEOCAR S.R.L.
Data: 09.05.2025